

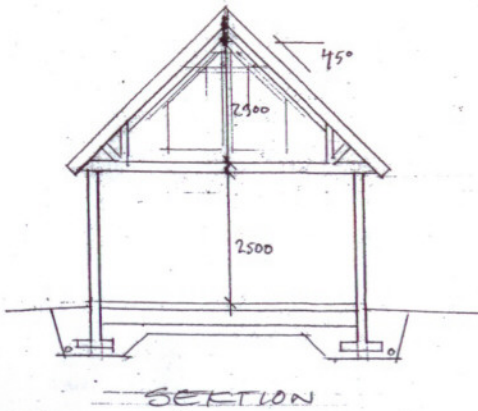
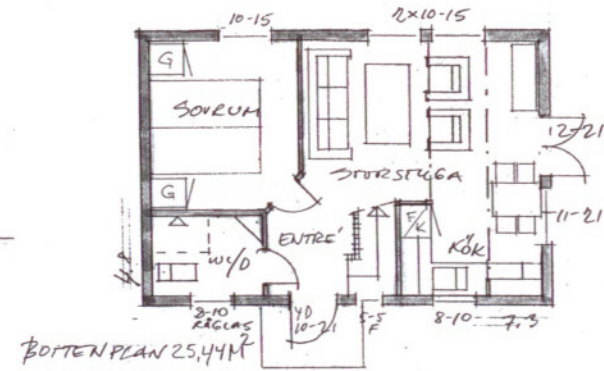
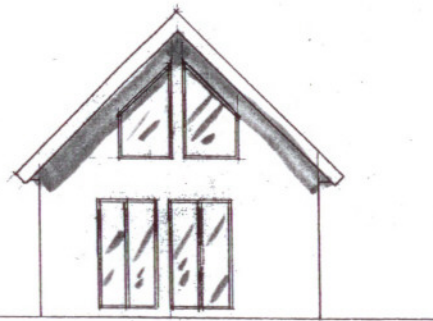
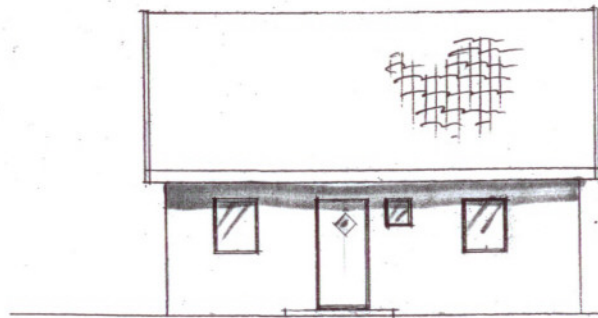
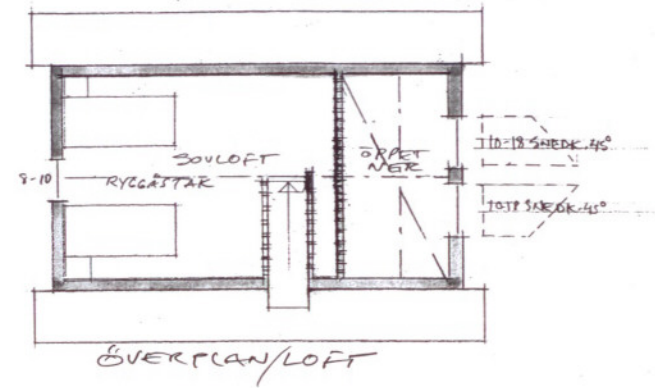
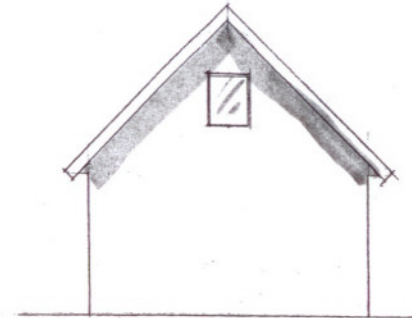
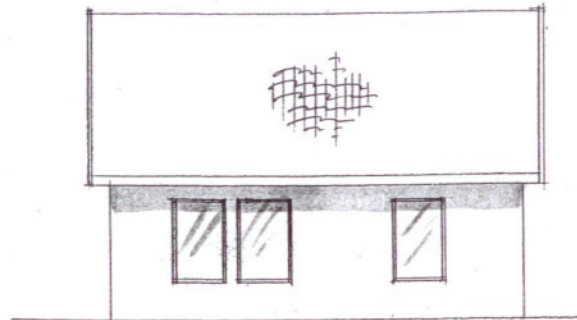
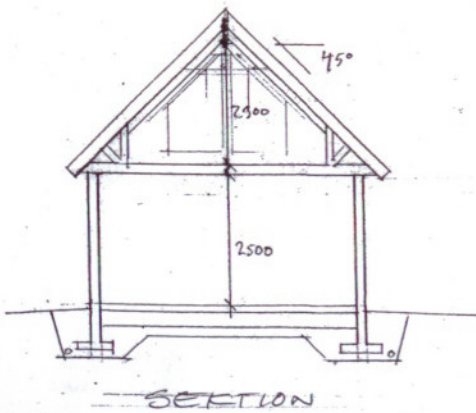
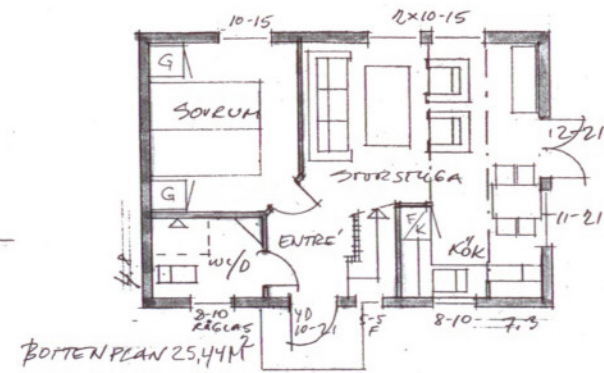
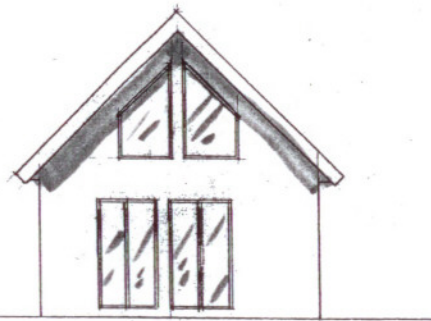
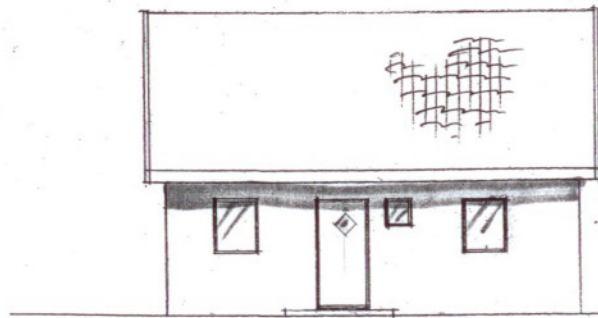
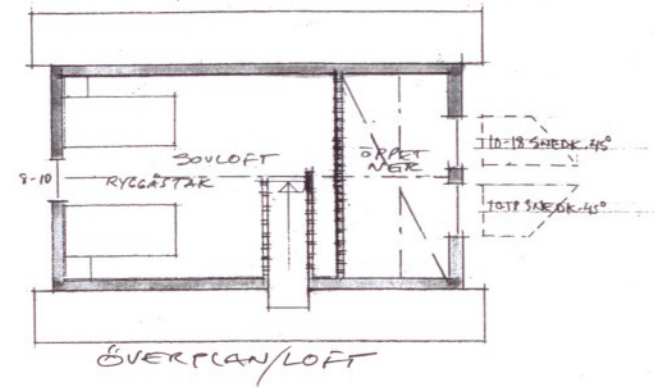


BUTLE STUGAN.25	○
VILLA-TOTAL	
PLANER, FASADER, SEKTION	
KAN 2008-06-26	SKALA 1:100

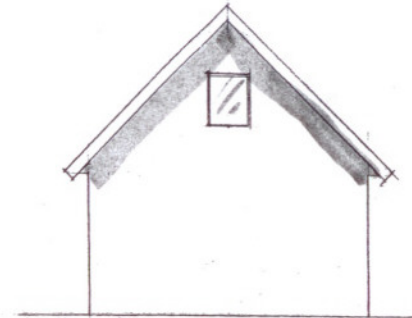

BUTLE STUGAN.25	○
VILLA-TOTAL	
PLANER, FASADER, SEKTION	
KAN 2008-06-26	SKALA 1:100

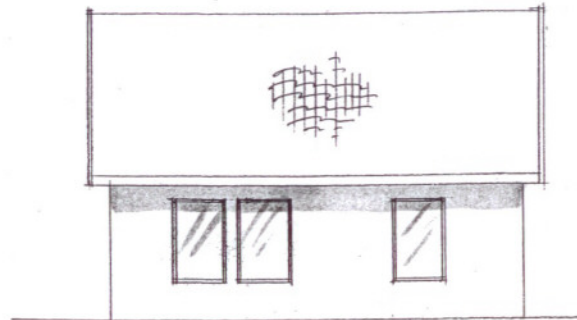

BUTLE STUGAN.25	○
VILLA-TOTAL	
PLANER, FASADER, SEKTION	
KAN 2008-06-26	SKALA 1:100