
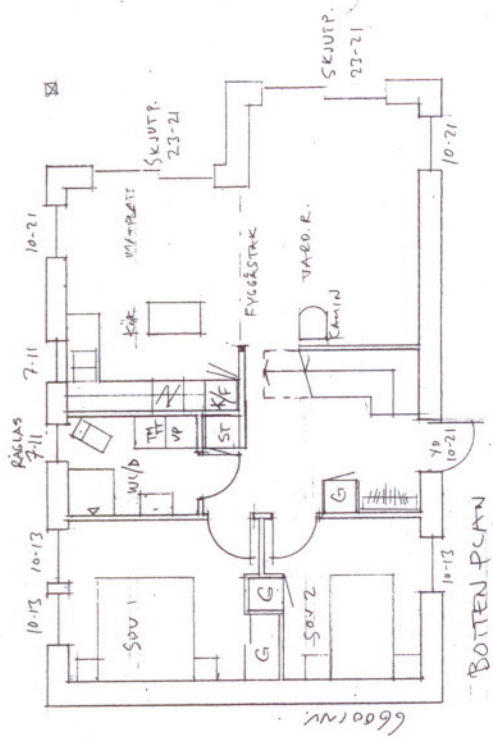
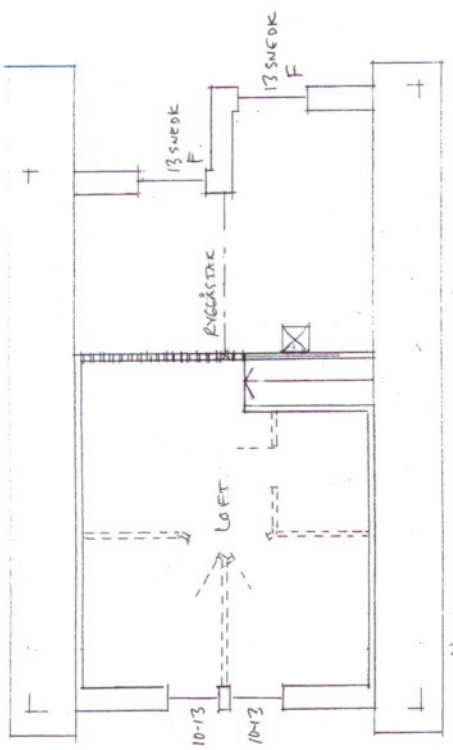
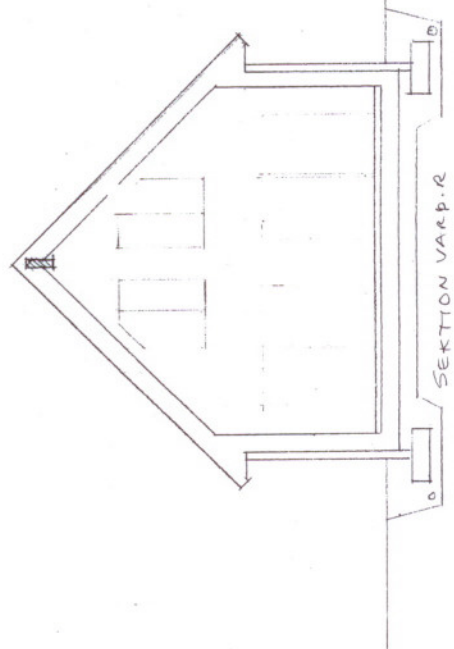


FACIÖSTHUS 64 M<sup>2</sup> / NV.  
FASADER

VIKA TOTAL ENL. VT 08:1

KM 2008-03-17 SKALA 1:100

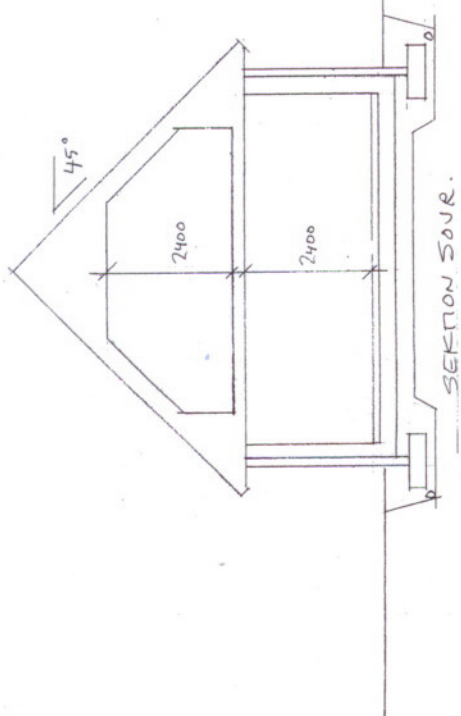

FRITIDSHUS 64M<sup>2</sup> INV BOTTENPLAN  
 VÄNNER, SEKTIONER  
 VILLA TOTAC ENIG UT 08:1  
 KAN 2008-07-17 SKALA 1:100